
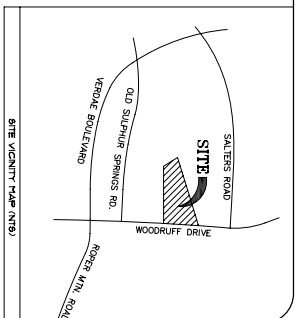


- NOTES:**
1. ACCESS DRIVEWAY AND PARKING AREAS TO BE PRIVATE AND PART OF A COMMON TRACT.
 2. EXISTING DRIVEWAY AND PARKING TO BE MOVED AS SHOWN AS PART OF PLAN ADDRESS AMBULATION AND REZONING INTO THE CITY OF GREENVILLE.

TOTAL BUILDING SIZE 53,000 SF **PARKING REQUIRED** 44 SPACES (3 SPACES / 1000 SF) **PARKING PROVIDED** 63 SPACES (41 SPACES / 1000 SF)

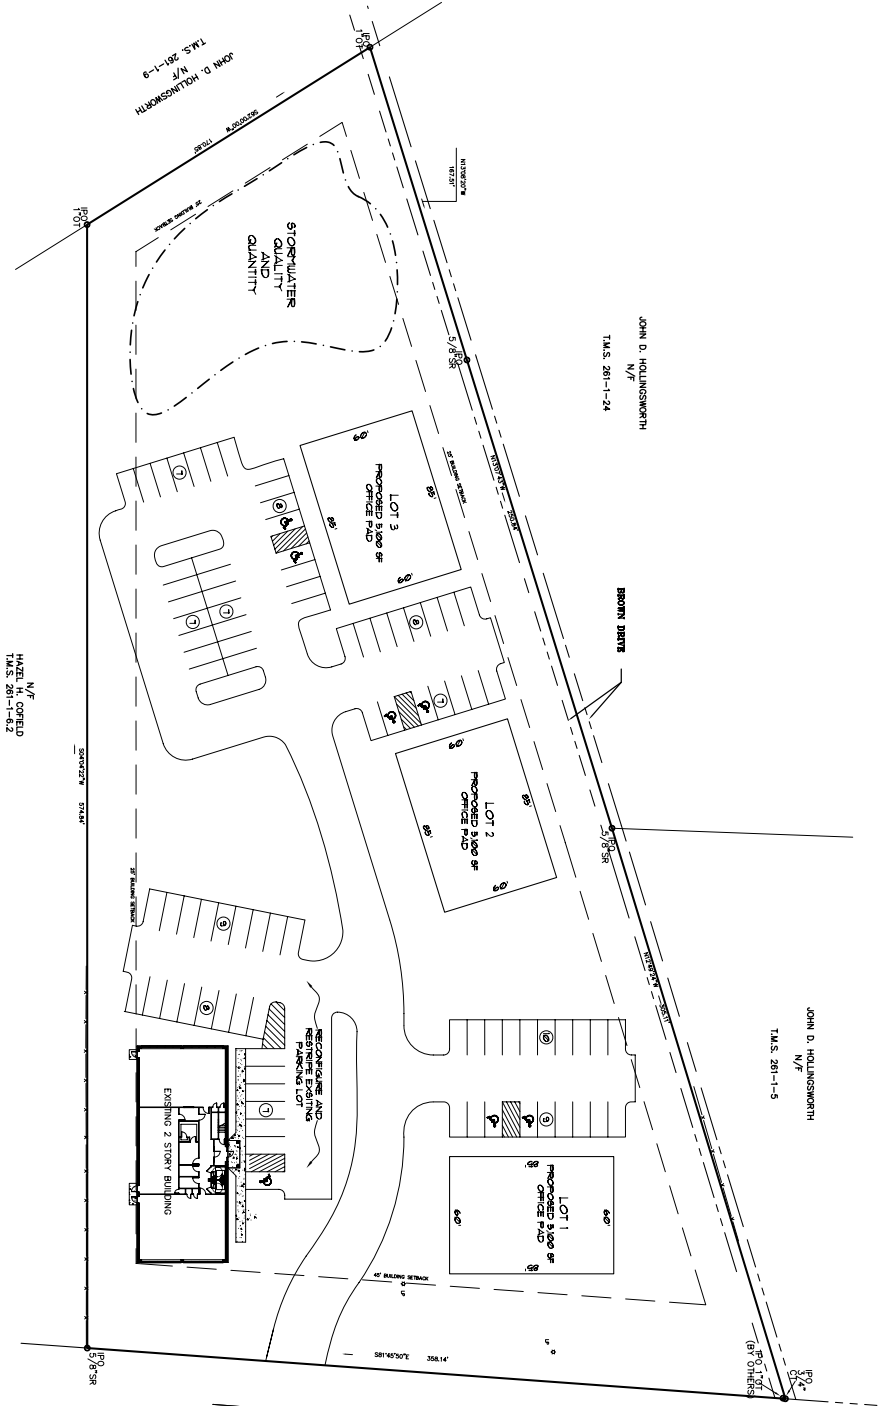

CP-1
SHEET 1 OF 1

CONCEPTUAL LAYOUT

DATE: 09/10/2009
 DRAWN BY: TJS
 CHECKED BY: TJS
 DESIGNED BY: TJS
 SCALE: 1" = 30'
 PROJECT: MRS. BARBARA SELBY
 18 CANTONMENT LANE
 HILTON HEAD, SC 29926

772 WOODRUFF ROAD
 CITY OF GREENVILLE
 GREENVILLE COUNTY
 SOUTH CAROLINA

DATE: 09/10/2009
 TIME: 10:00 AM
 PROJECT: MRS. BARBARA SELBY
 18 CANTONMENT LANE
 HILTON HEAD, SC 29926
 SCALE: 1" = 30'
 SHEET: CP-1 OF 1
 DRAWN BY: TJS
 CHECKED BY: TJS
 DESIGNED BY: TJS

NO.	DATE	DESCRIPTION
10.		
9.		
8.		
7.		
6.		
5.		
4.		
3.		
2.		
1.		

SITE DESIGN, INC.
 CIVIL ENGINEERS - SURVEYORS - LANDSCAPE ARCHITECTS
 www.sitedesign-inc.com
 425 EAST PARK AVE., SUITE 100
 GREENVILLE, SC 29601
 PH: (864)271-0486
 FAX: (864)271-0402