
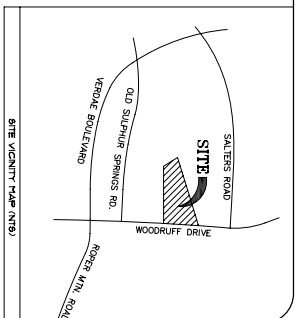


- NOTES:**
1. ACCESS DRIVEWAY AND PARKING AREAS TO BE PRIVATE AND PART OF A COMMON TRACT.
 2. EXISTING DRIVEWAY AND PARKING TO BE REPAIRED AS SHOWN ON PART OF PLAN ADDRESS AMBULATION AND REZONING INTO THE CITY OF GREENVILLE.
 3. REPAIRS TO BE MADE BY THE OWNER.

TOTAL BUILDING SIZE: 9,300 SF
PARKING REQUIRED: 46 SPACES (3 SPACES / 1,000 SF)
PARKING PROVIDED: 64 SPACES (42 SPACES / 1,000 SF)

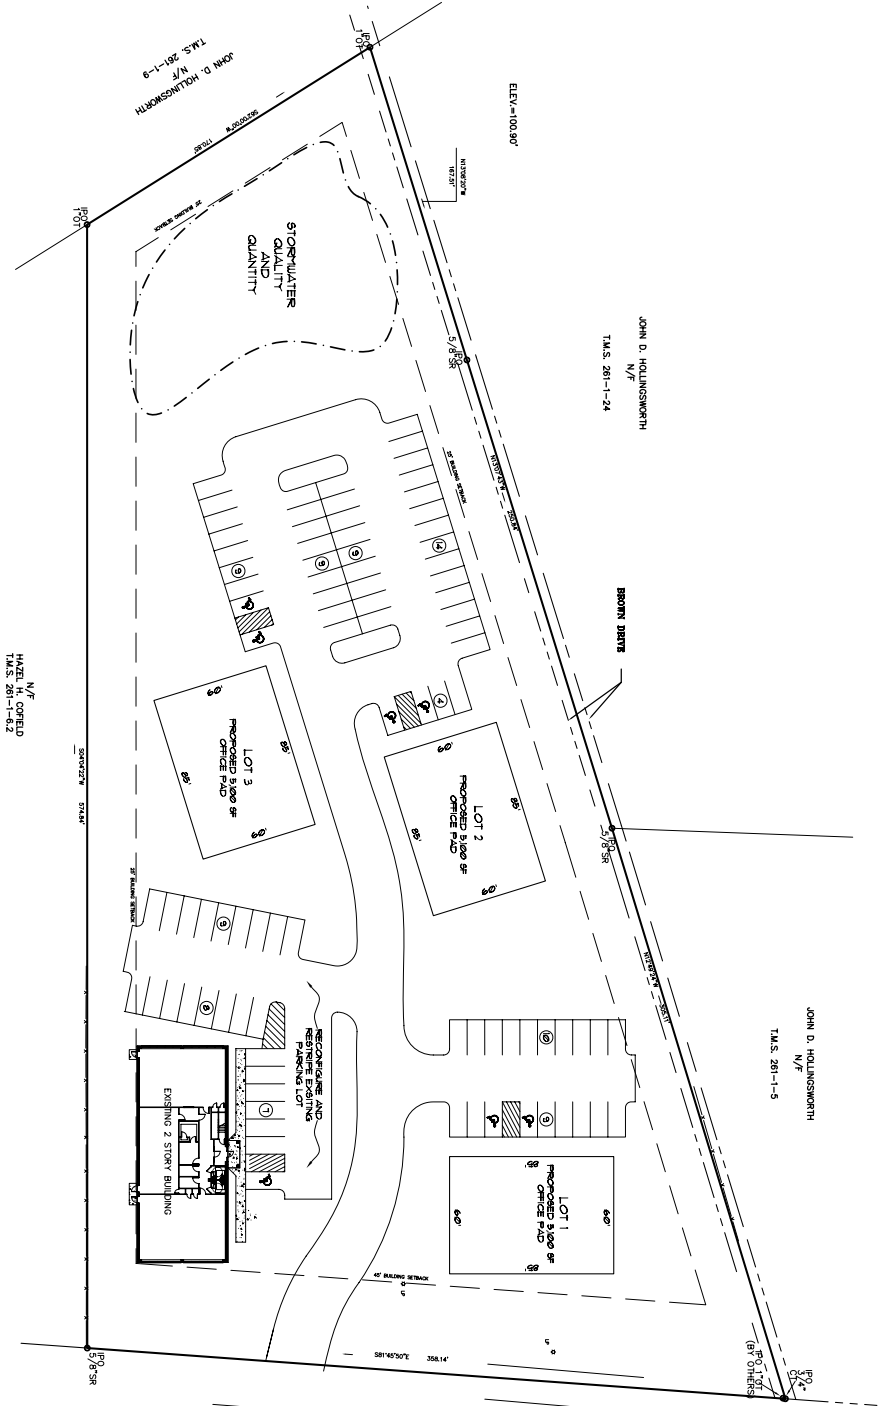

CP-2
 SHEET 1 OF 1

CONCEPTUAL LAYOUT

MR. BARBARA SELBY
 18 CANTONMENT LANE
 HILTON HEAD, SC 29926

CITY OF GREENVILLE
 GREENVILLE COUNTY
 SOUTH CAROLINA

772 WOODRUFF ROAD

NO.	DATE	DESCRIPTION
10.		
9.		
8.		
7.		
6.		
5.		
4.		
3.		
2.		
1.		

SITE DESIGN, INC.
 CIVIL ENGINEERS - SURVEYORS - LANDSCAPE ARCHITECTS

www.sitedesign-inc.com
 425 EAST PARK AVE., SUITE 100
 GREENVILLE, SC 29601
 PH: (864)271-0486
 FAX: (864)271-0402

