
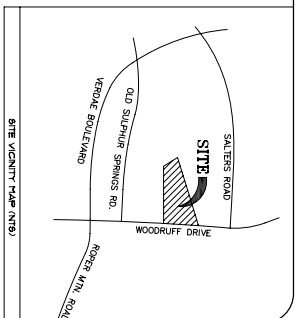


- NOTES:**
1. ACCESS DRIVEWAY AND PARKING AREAS TO BE PRIVATE AND PART OF A COMMON TRACT.
 2. EXISTING DRIVEWAY STUDIO PARKING TO BE HOOPED AS SHOWN AS PART OF PLAN ADDRESS AMBULATION AND REZONING INTO THE CITY OF GREENVILLE.

TOTAL BUILDING SIZE _____ **PARKING REQUIRED** _____ **PARKING PROVIDED** _____

20,400 SF 62 SPACES @ SPACES / 1000 SF 78 SPACES @ 8 SPACES / 1000 SF

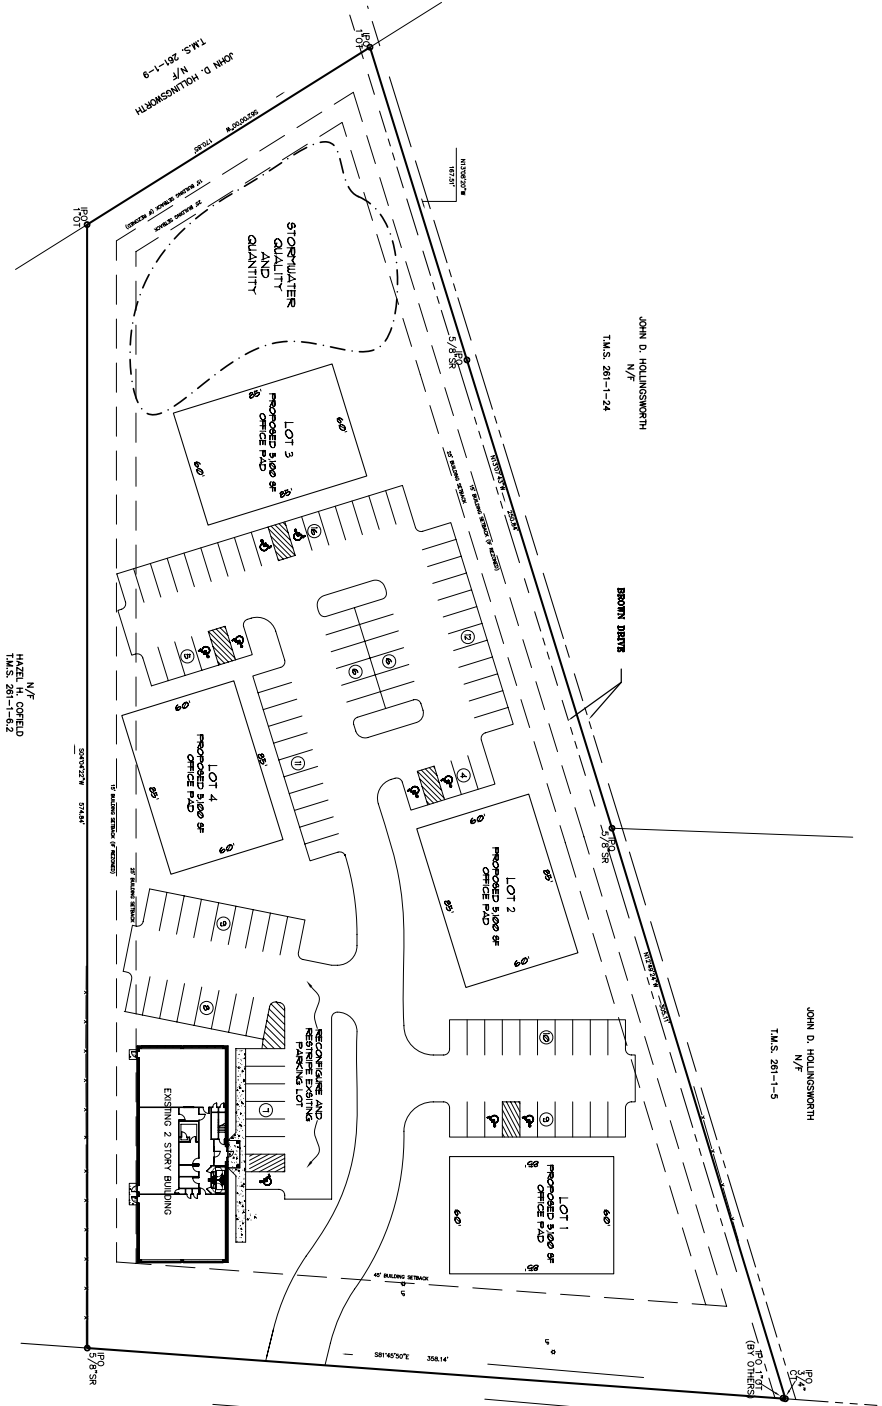

SITE DESIGN, INC.
 CIVIL ENGINEERS - SURVEYORS - LANDSCAPE ARCHITECTS

www.sitedesign-inc.com
 425 EAST PARK AVE. SUITE 100
 GREENVILLE, SC 29601
 PH: (864)271-0486
 FAX: (864)271-0402

NO.	DATE
10.	
9.	
8.	
7.	
6.	
5.	
4.	
3.	
2.	
1.	
NO.	

CP-3

722 WOODRUFF ROAD

CITY OF GREENVILLE
 GREENVILLE COUNTY
 SOUTH CAROLINA

Mrs. BARBARA SELBY
 18 CANTONMENT LANE
 HILTON HEAD, SC 29926

DATE: 09/10/2009

PROJECT: MASTERPLAN DRG

SCALE: 1" = 30'

DESIGNED BY: N/A

DRAWN BY: CSW

CHECKED BY: TJS

APPROVED BY: [Signature]